


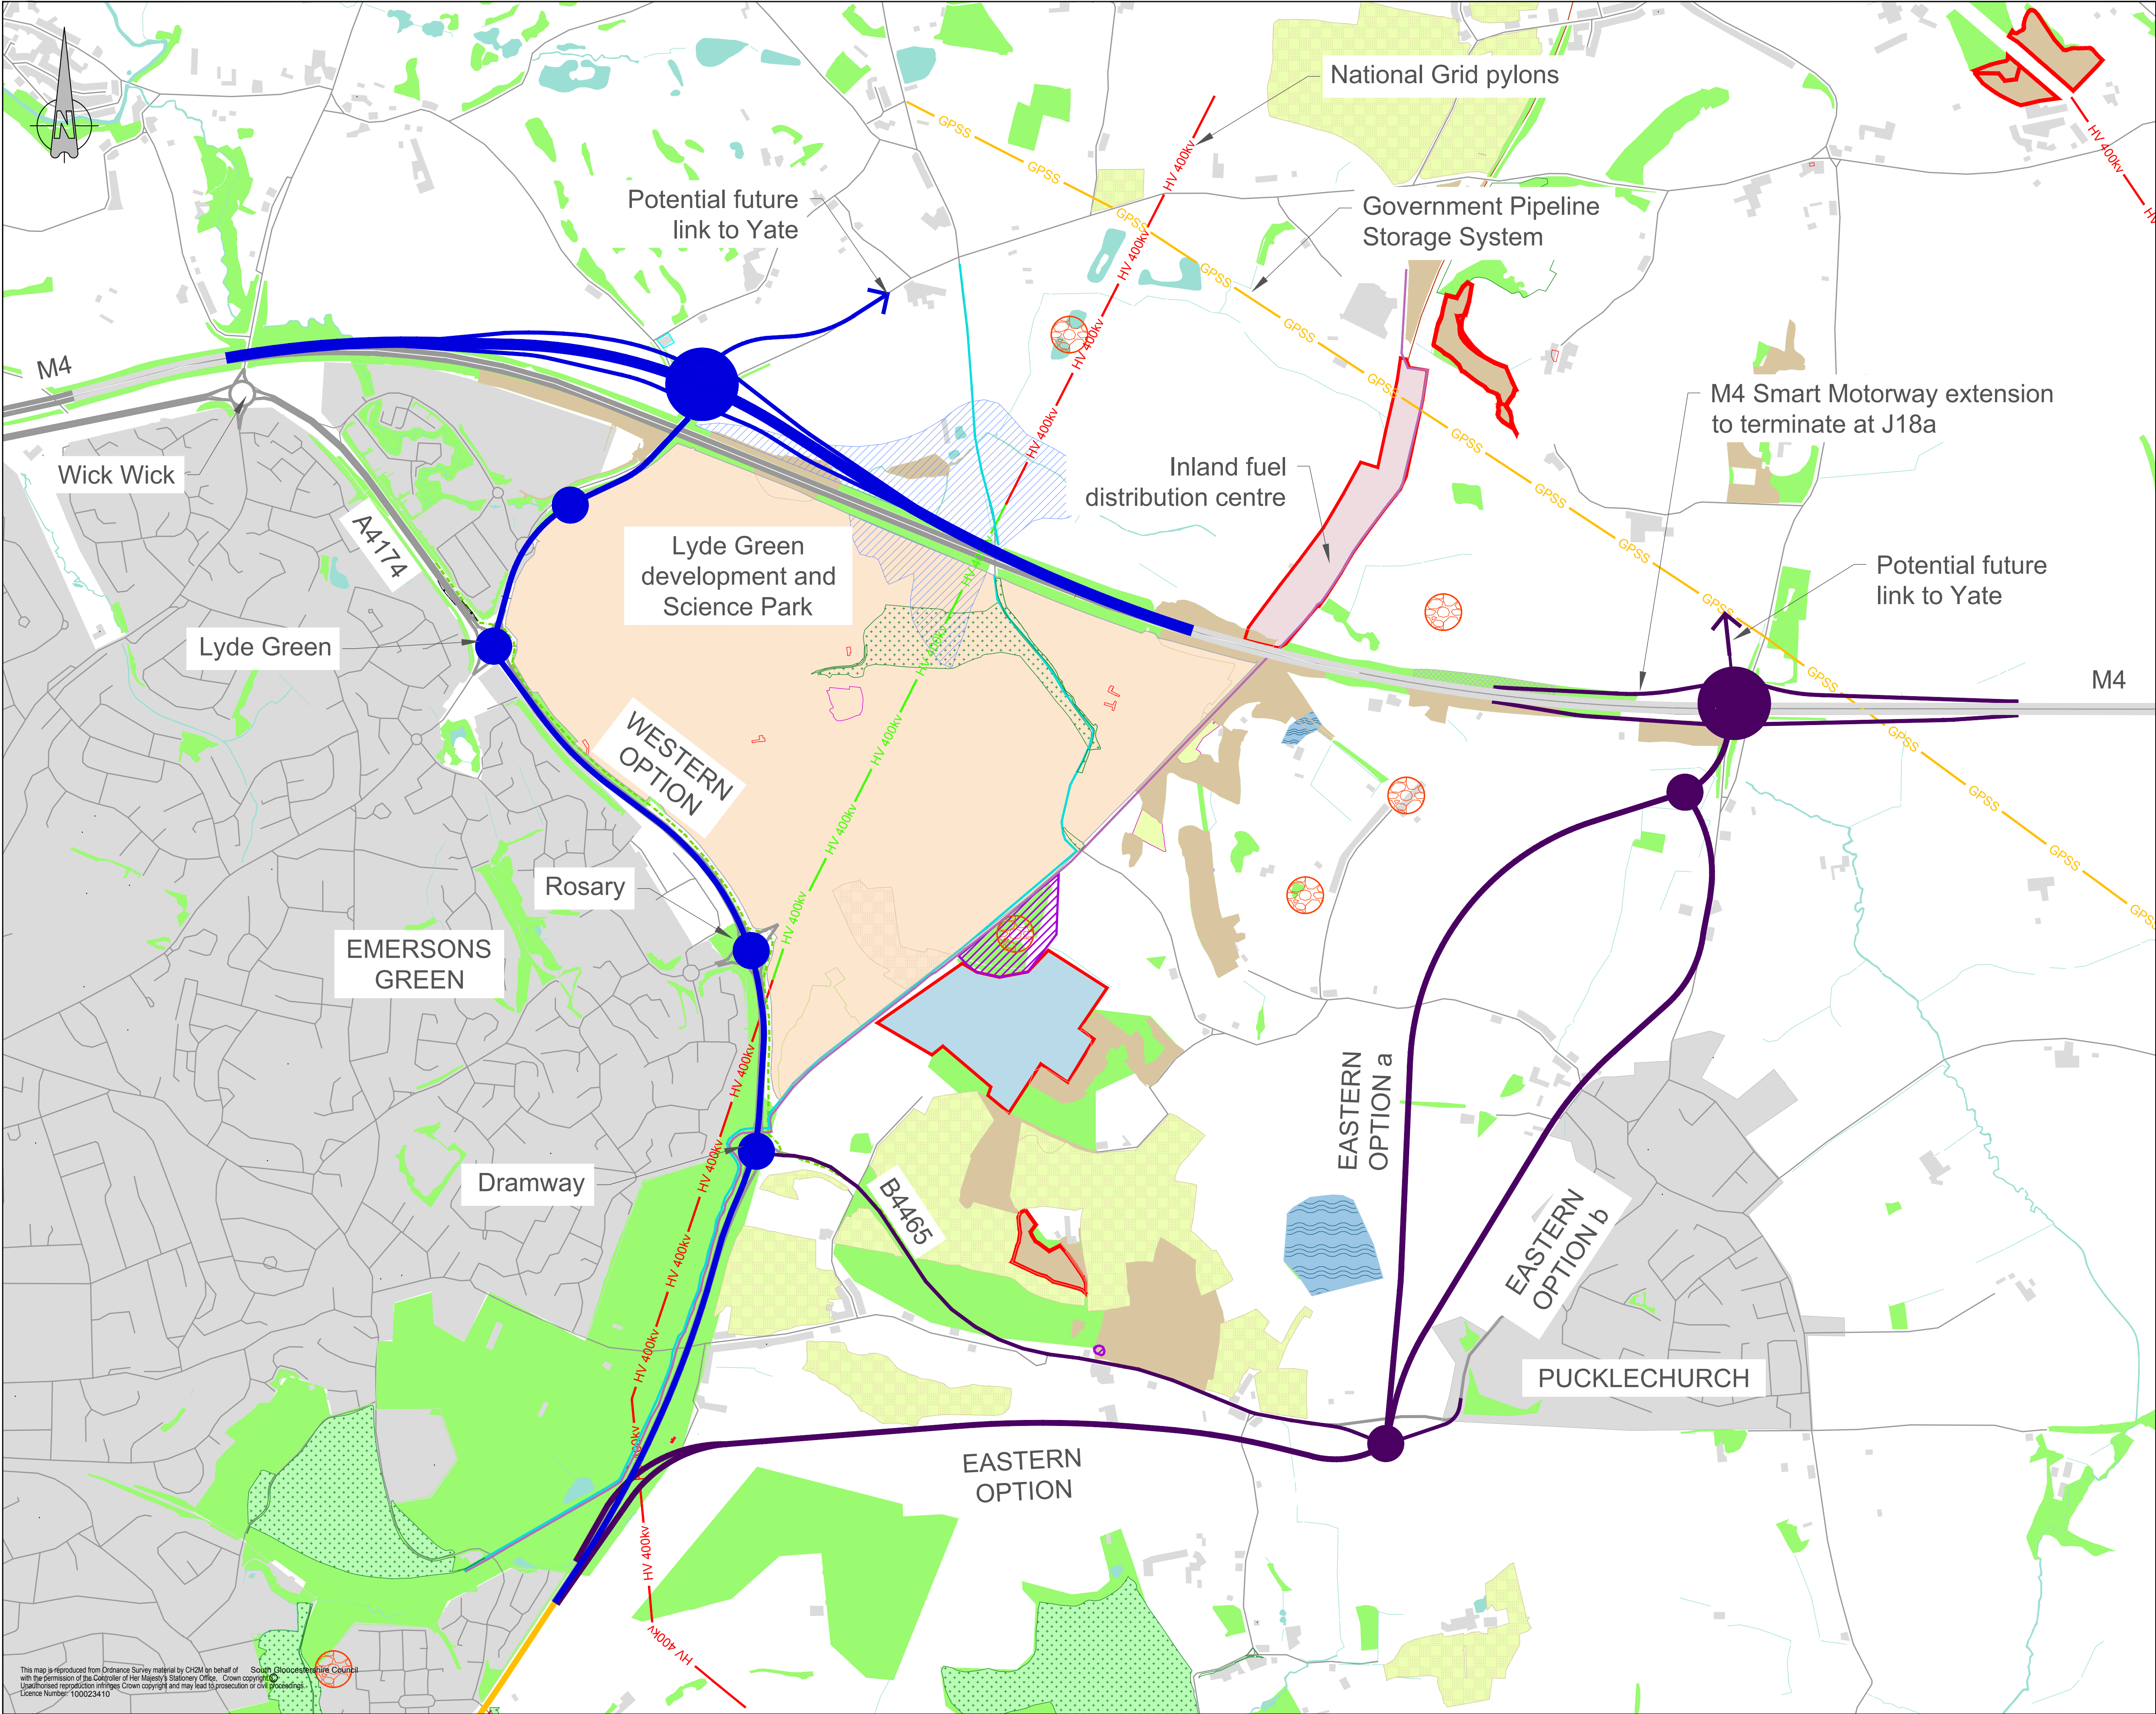

ENVIRONMENTAL KEY

- Ancient Woodland
- Woodland
- Landfill
- Common Land
- Site of Special Scientific Interest (SSSI)
- Nature Reserve
- Underground water reservoir
- Rail to Road fuel handling facility
- Scheduled Monument
- Flood Zone 2 & 3
- Lowland Dry Acid Grassland
- Good quality semi-improved grassland (Non Priority).
- Listed building
- Regional Cycle Route 16
- Route 410 Avon Cycle Path
- Yate to Bristol & Bath Cycle Path

Rev	By	Chkd	Apprd	Date	Description
CH2M 1 The Square Temple Quay Bristol BS1 6DG Tel +44 (0)117 910 2580 Fax +44 (0)117 910 2581 www.ch2m.com					
Project FEASIBILITY STUDY M4 J18a					
Drawing CONSTRAINTS PLAN					
Drawn by: _____ Date: _____					
Checked by: _____ Date: _____					
Approved by: _____ Date: _____					
Drawing No.					Revision
FIGURE 1					-
Drawing Scale: NTS @ A1					

DRAFT

ch2m

This map is reproduced from Ordnance Survey material by CH2M on behalf of South Gloucestershire Council with the permission of the Controller of Her Majesty's Stationery Office. Crown copyright. Unauthorised reproduction infringes Crown copyright and may lead to prosecution or civil proceedings. Licence Number: 100023410

Drawing file path & name: I:\Projects\8073947 South Glos - 2018 BCC Framework\AS 18.01 M4 J18a Business Case\8073947 AS 18.01 FIGURE 1 & 2 Rev 0.dwg